



LEVEL OF PEAK 1000
 1st FLOOR LEVEL 950
 2nd FLOOR 900
 3rd FLOOR 850
 4th FLOOR 800
 5th FLOOR 750
 6th FLOOR 700
 7th FLOOR 650
 8th FLOOR 600
 9th FLOOR 550
 10th FLOOR 500
 11th FLOOR 450
 12th FLOOR 400
 13th FLOOR 350
 14th FLOOR 300
 15th FLOOR 250
 16th FLOOR 200
 17th FLOOR 150
 18th FLOOR 100
 19th FLOOR 50
 20th FLOOR 0


WEST ELEVATION

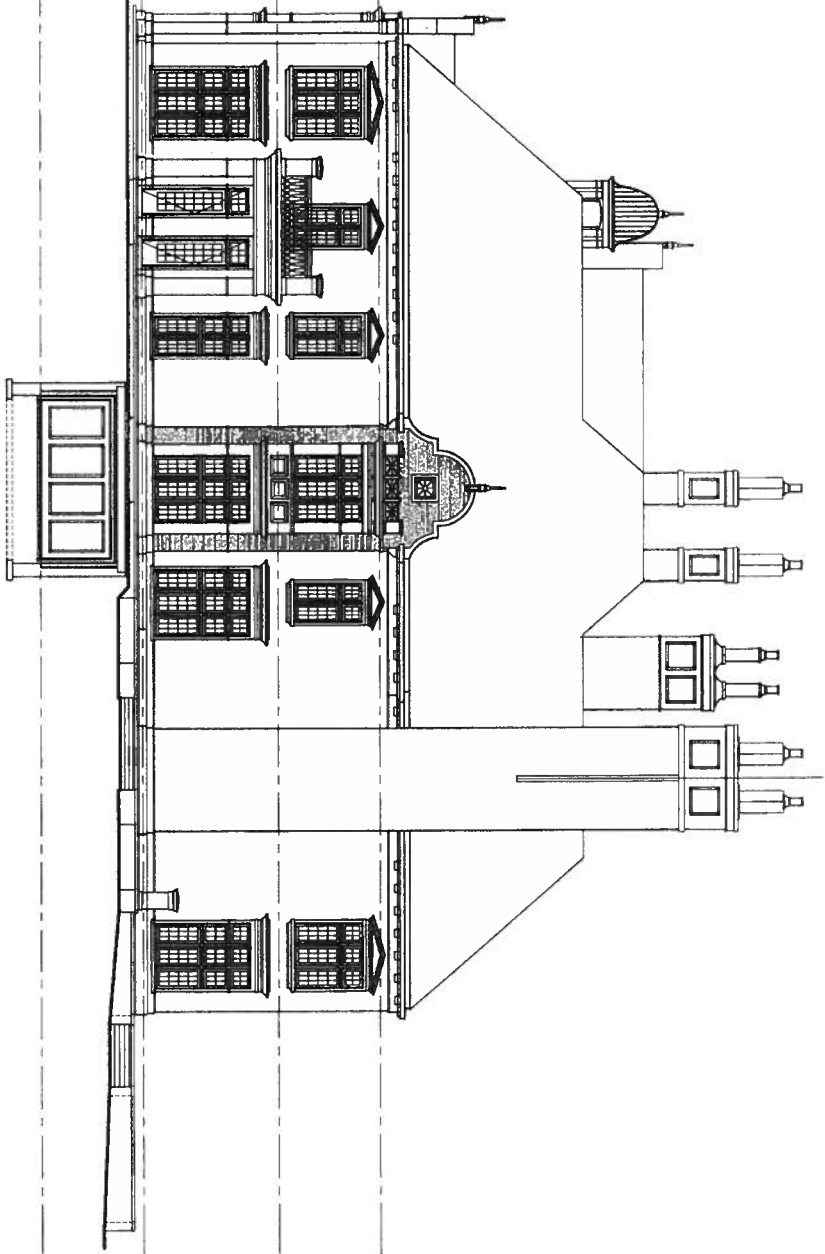

FINISHED GRADE 423.3
SECOND FLOOR 424.5
GROUND FLOOR 426.0
BASEMENT FLOOR 424.5

EAST ELEVATION

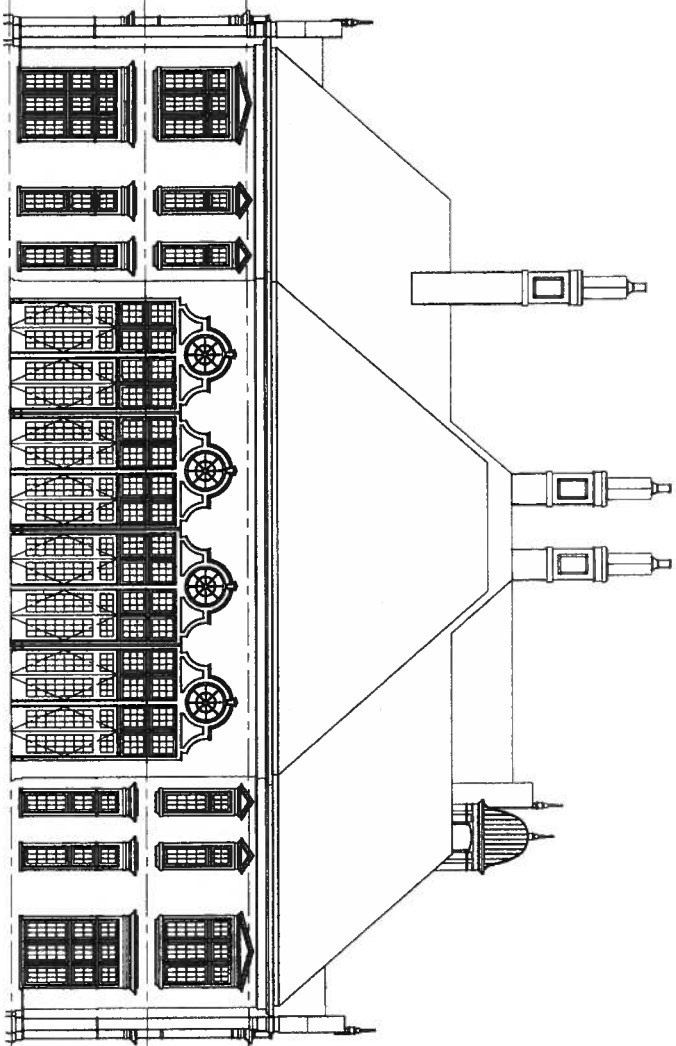


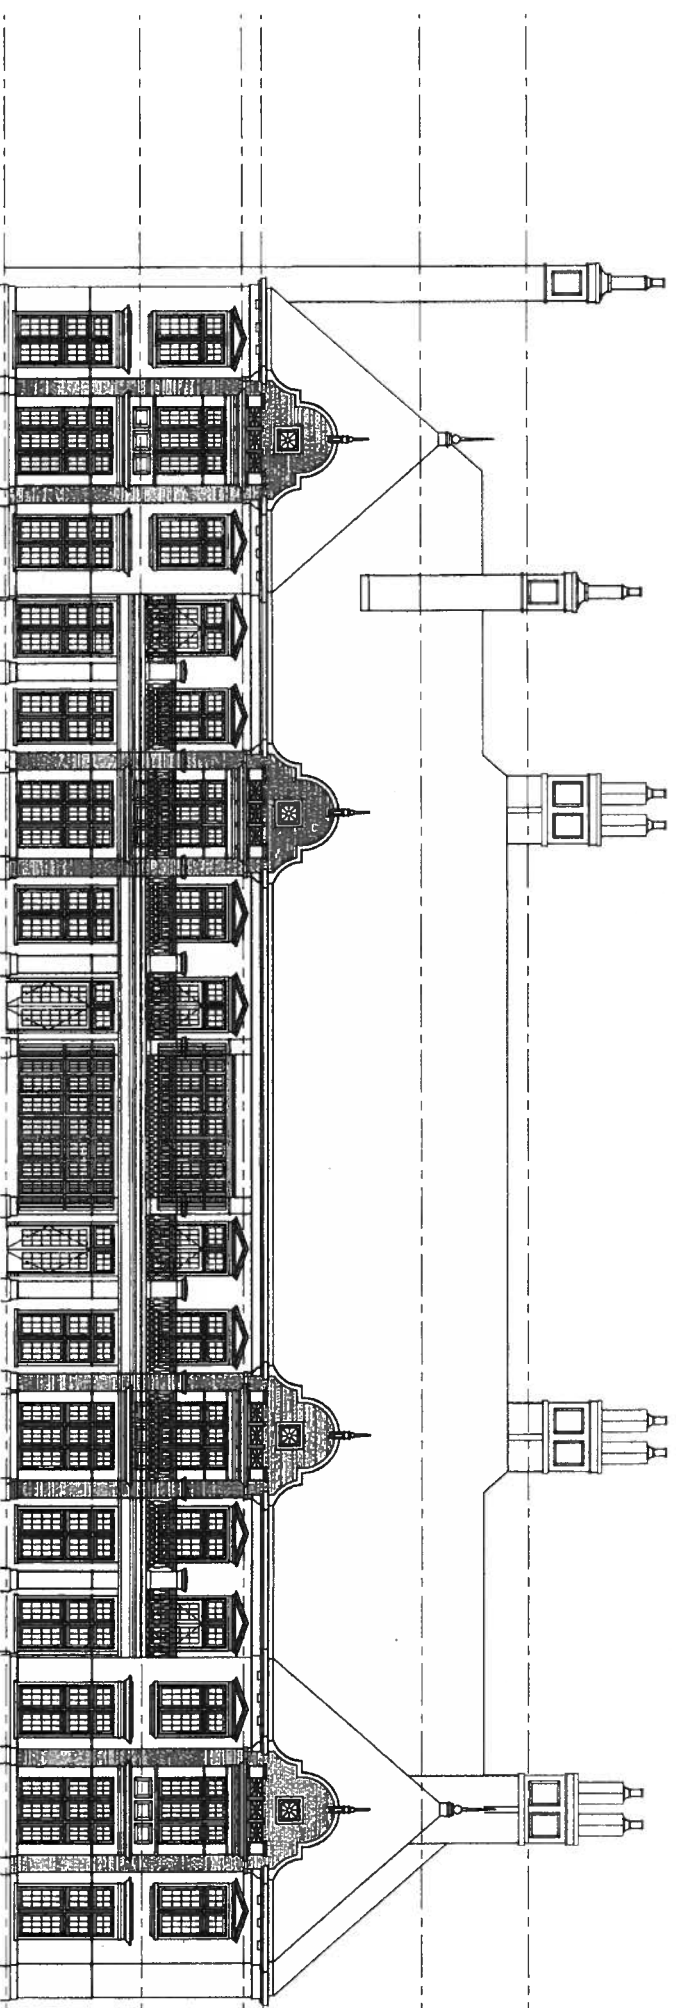

1ST FLOOR FINISH (A-1)
 2ND FLOOR FINISH (A-2)
 3RD FLOOR FINISH (A-3)
 4TH FLOOR FINISH (A-4)
 5TH FLOOR FINISH (A-5)
 6TH FLOOR FINISH (A-6)
 7TH FLOOR FINISH (A-7)
 8TH FLOOR FINISH (A-8)
 9TH FLOOR FINISH (A-9)
 10TH FLOOR FINISH (A-10)




DRAWINGS MUST NOT BE SCALED.
 ALL DIMENSIONS SPECIFIC AND BIND.
 DISCREPANCIES TO THE ARCHITECT'S FLOOR
 TO EXCEEDING WITH ANY OF THE WORK.

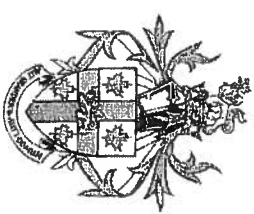

PRELIMINARY NOT
 FOR
 CONSTRUCTION


CLIENT
**CHELSTER
 HALL**
 ADDRESS: 90 LAKESHORE ROAD EAST
 CITY: ORKVILLE
 DRAWING TITLE
**MAIN FLOOR
 FURNITURE
 PLAN**
 DRAWN: JMB
 DATE: 2004
 JOB NO.: 03-047
 SCALE:
 SHEET NO.:
 OF 147

FURNITURE PLAN
 SCALE: 3/8"=1'-0"

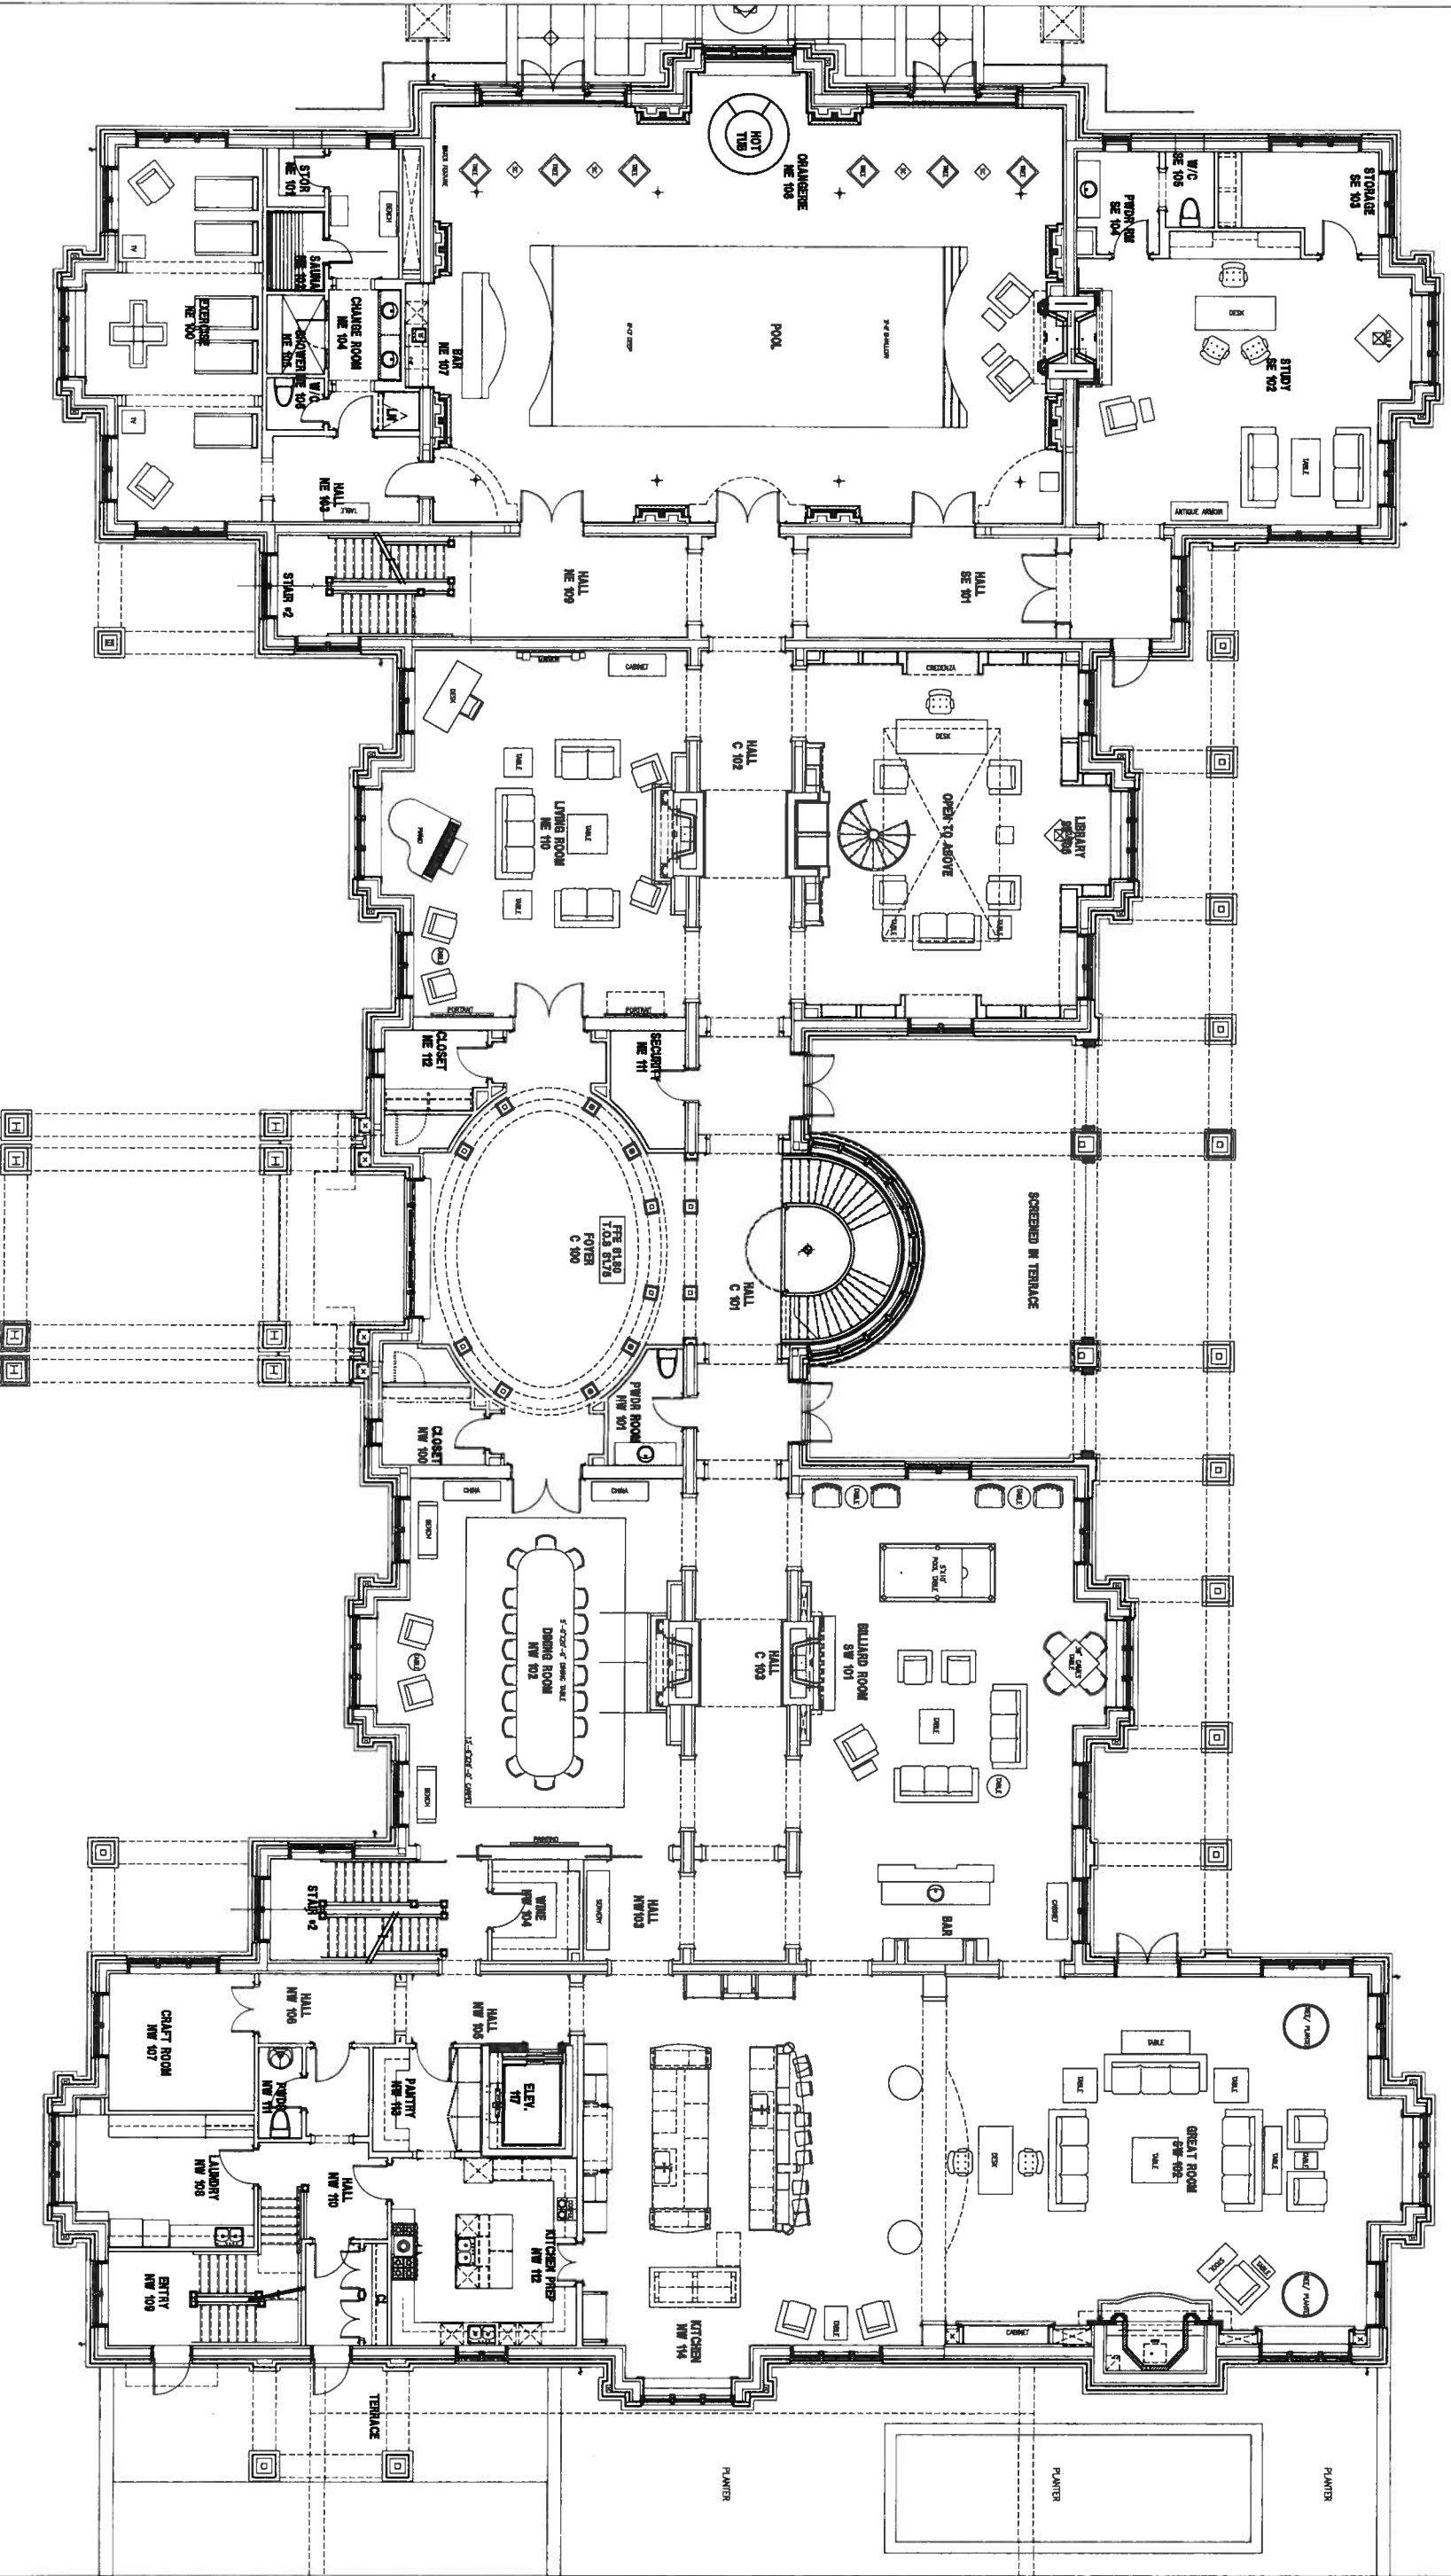



DRAWINGS MUST NOT BE SCALED.
 ALL DIMENSIONS SPECIFIED IN THESE
 DRAWINGS ON SITE AND REPORT ANY
 DISCREPANCIES TO THE ARCHITECT PRIOR
 TO PROCEEDING WITH ANY OF THE WORK.

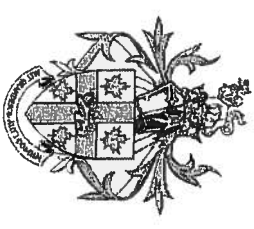

PRELIMINARY NOT
 FOR
 CONSTRUCTION

CLIENT
 CHELSTER
 HALL

ADDRESS
 100 LAKESHORE ROAD EAST
 ORLANDO, ONTARIO


DATE
 01-24-17

SCALE
 1/8" = 1'-0"

SHEET NO.
 101-147

PROJECT
 CHELSTER HALL
 SECOND FLOOR
 FURNITURE
 PLAN

DESIGNER
 HICKS PETERS ARCHITECTS
 100 LAKESHORE ROAD EAST
 ORLANDO, ONTARIO
 L9R 4K7

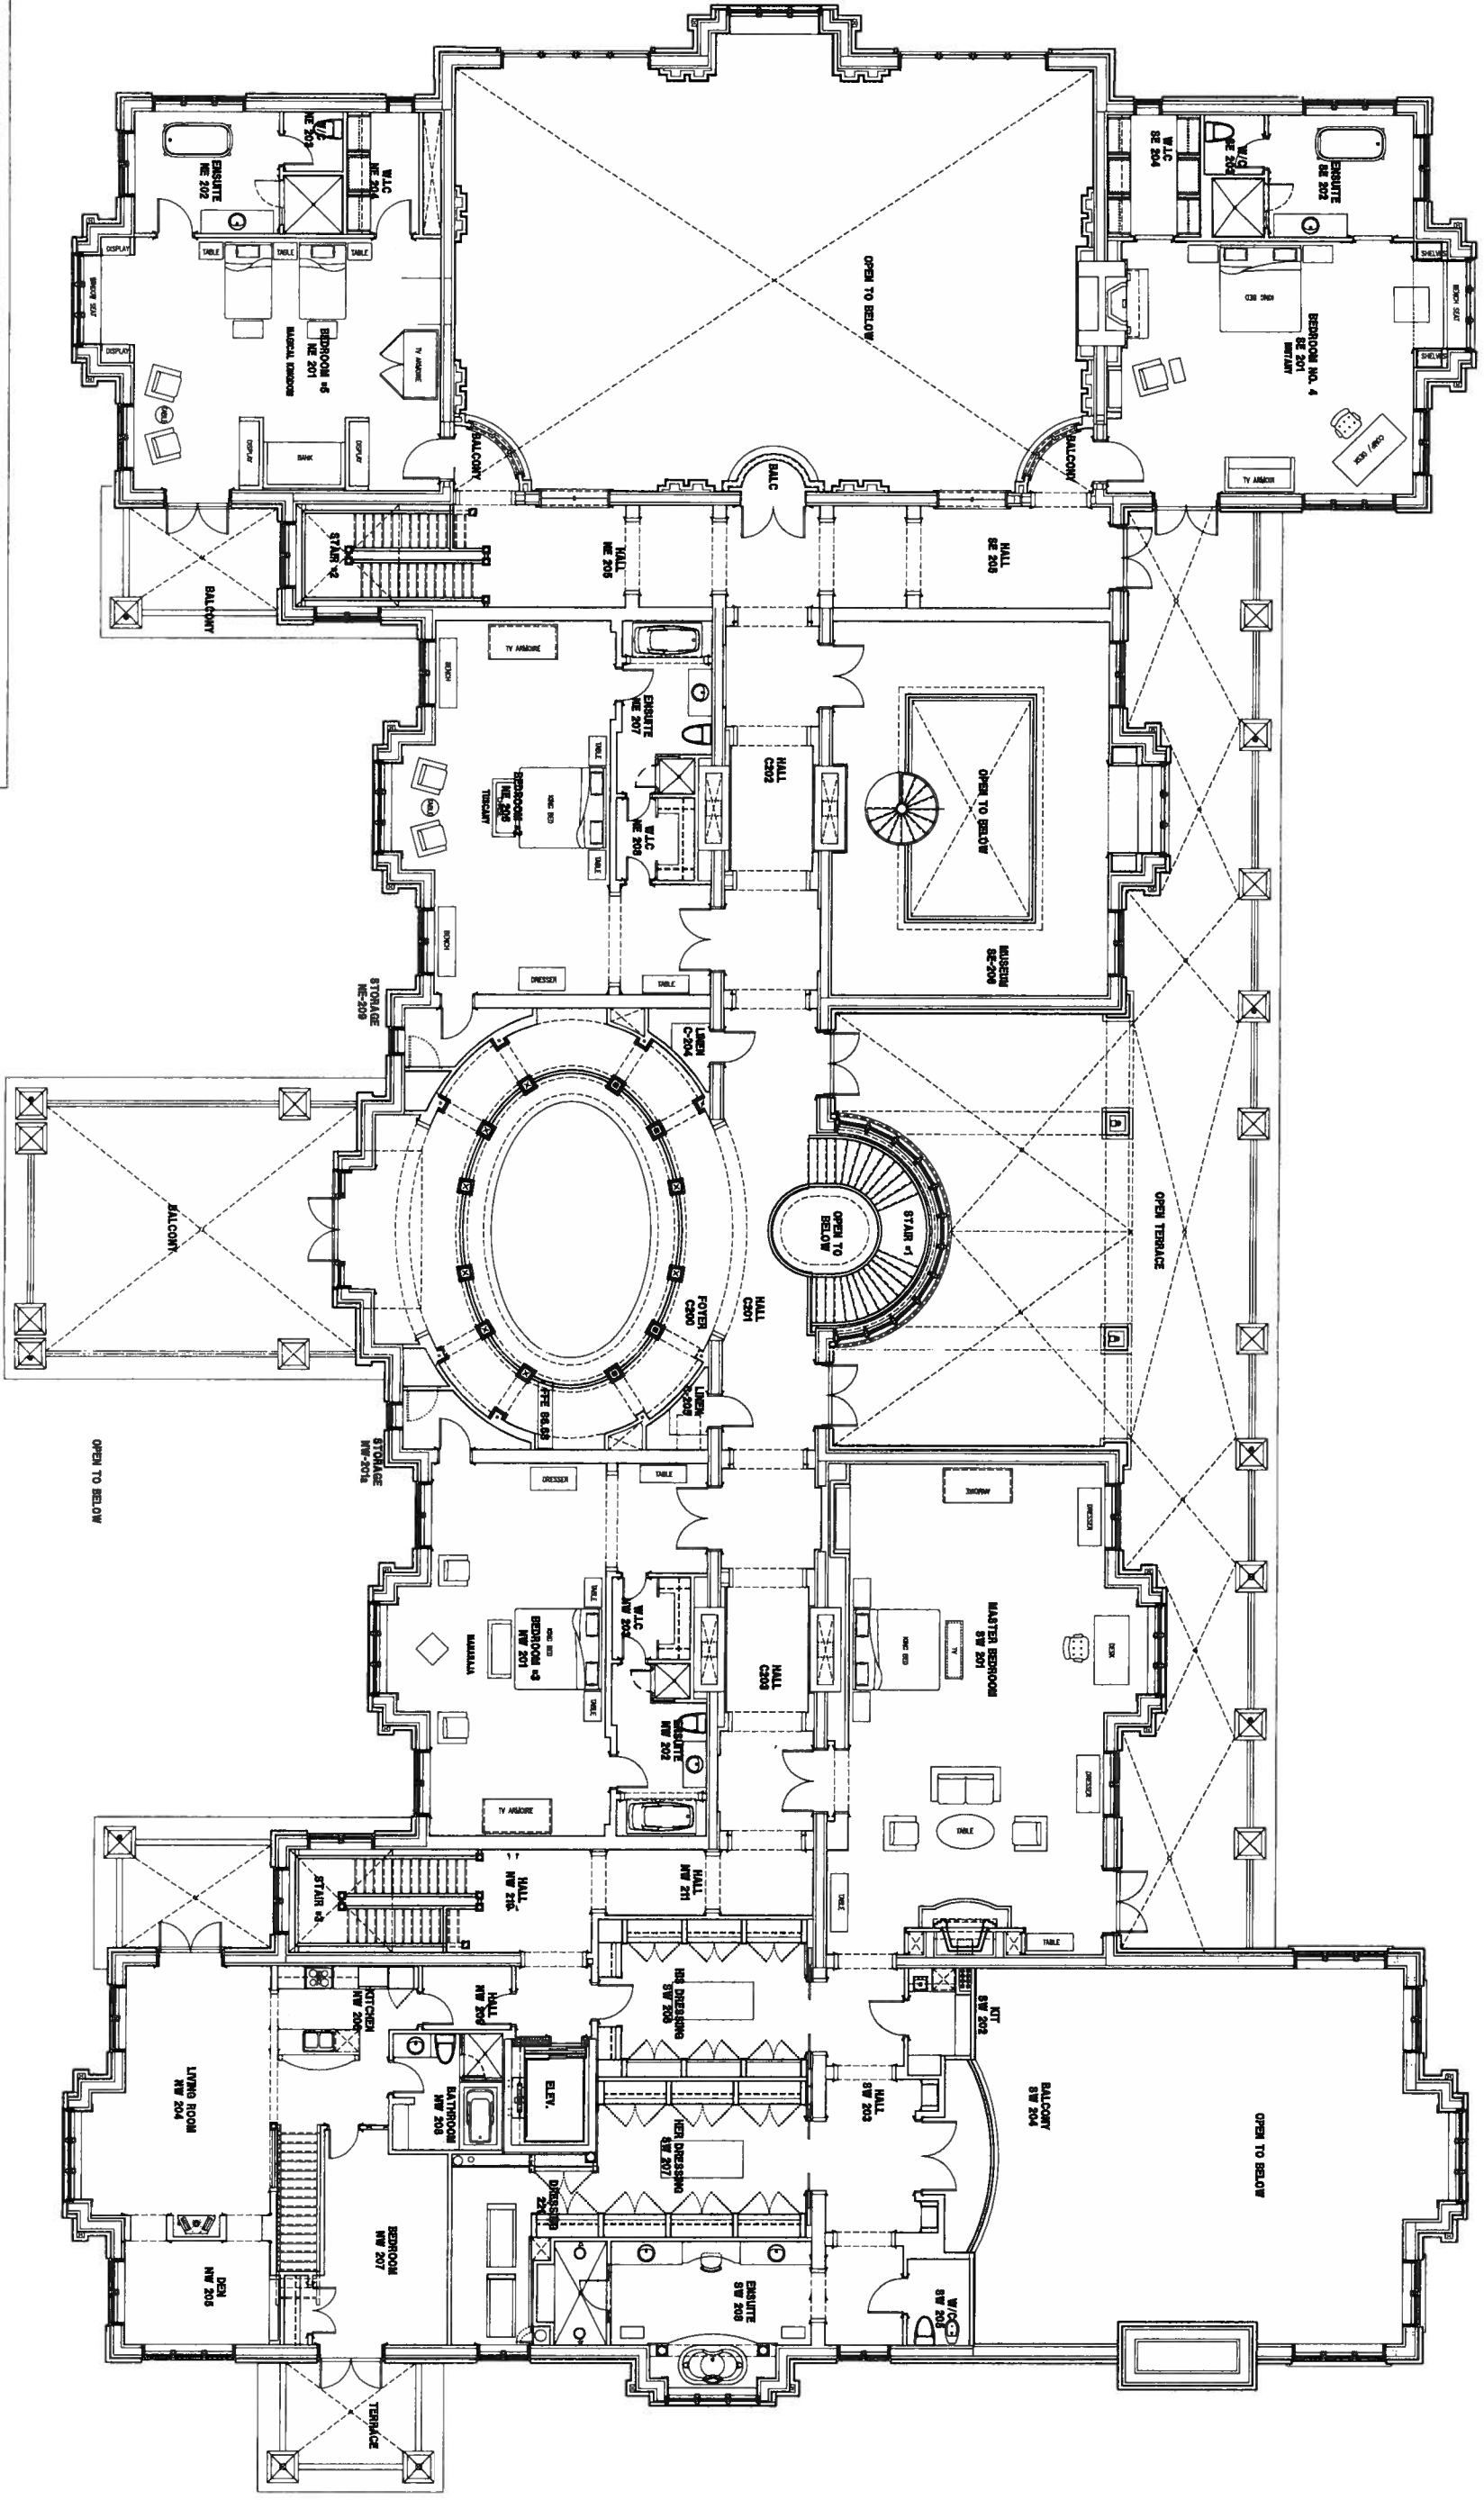

ORLANDO, ONTARIO
 SCALE: 1/8" = 1'-0"

